



CROSSOVER


- Line 42 CYC
- Line 41
- Line 40
- Line 39
- Line 38
- Line 37 4TH ELEX
- Line 36 TRAVELER
- Line 35
- Line 34
- Line 33
- 7TH ELEX
- Line 31
- Line 30
- Line 29
- 6TH ELEX
- Line 27
- Line 26
- Line 25
- Line 24
- Line 23
- 5TH ELEX
- Line 21
- Line 20
- Line 19
- Line 18
- Line 17
- 4TH ELEX
- Line 15
- Line 14
- Line 13
- 3RD ELEX
- Line 11
- Line 10 TRAVELER
- Line 9
- Line 8
- Line 7
- Line 6 MAIN DRAPE
- 2ND ELEX
- Line 4
- 1ST ELEX
- Line 1

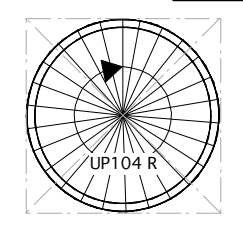

CYC TROUGH

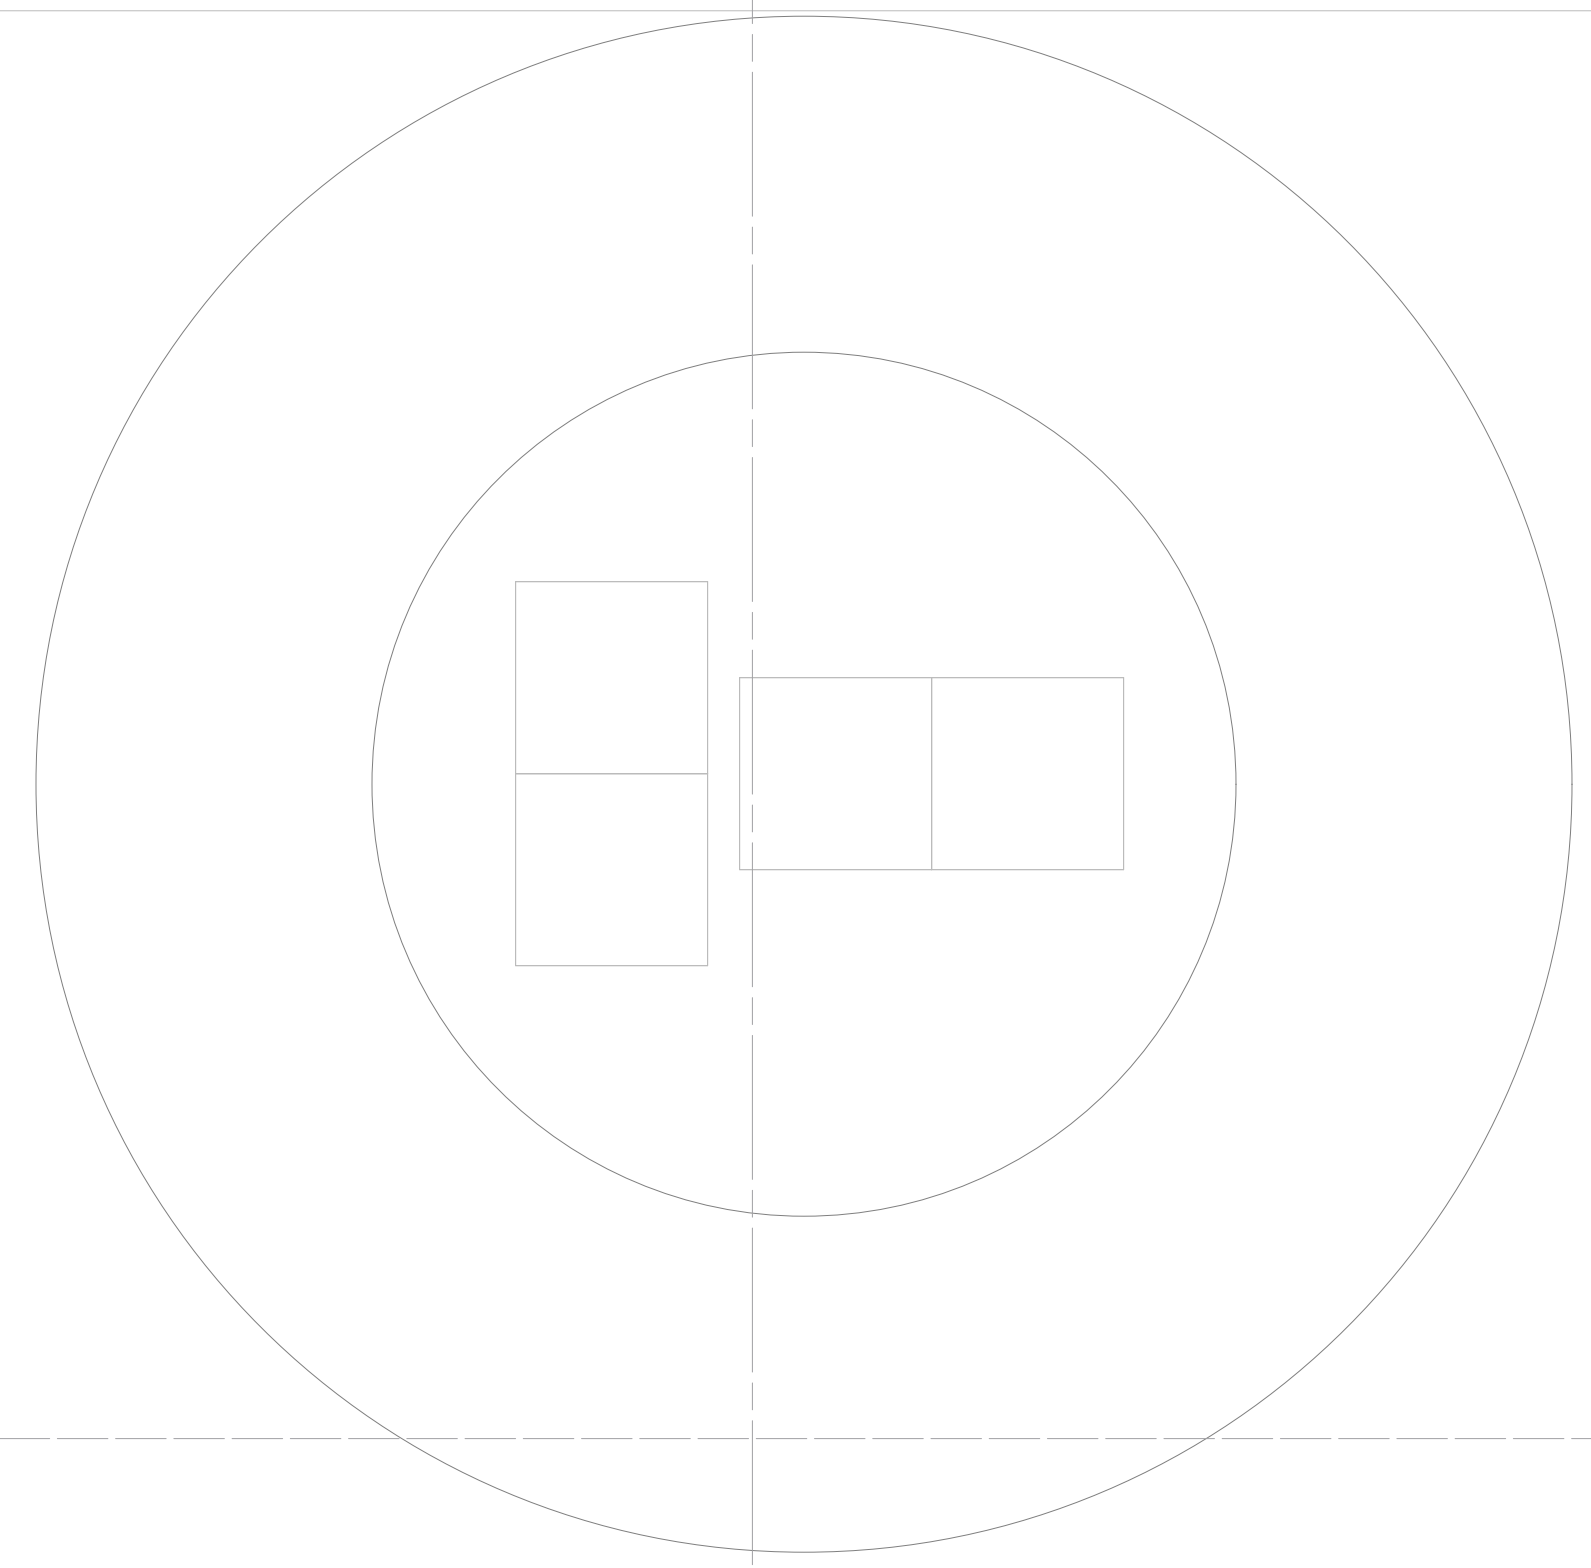

STAGE WOOD CONSOLE

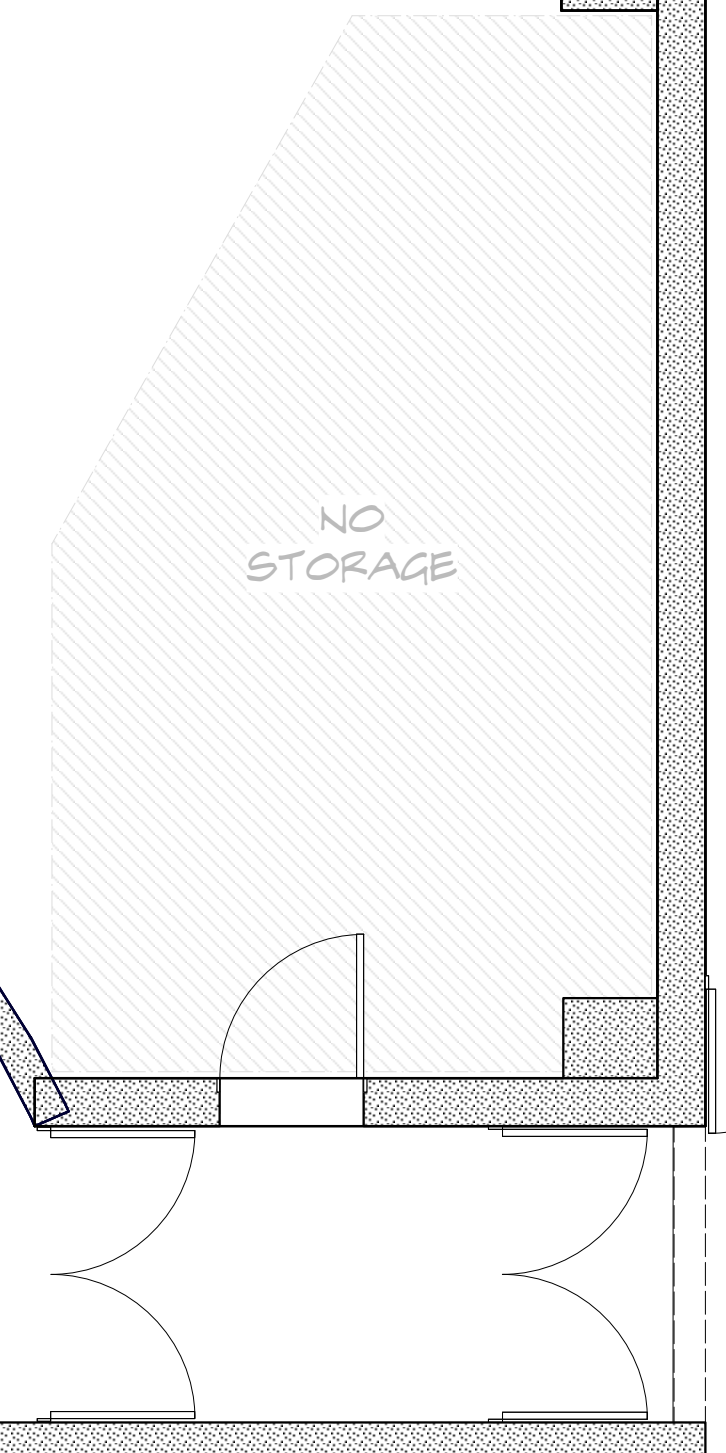

**SOFT GOODS INVENTORY**

1	BORDER @ 12' X 52'	(0% FULLNESS)
1	BORDER @ 16' X 52'	(50% FULLNESS)
2	BORDERS @ 8' X 52'	(50% FULLNESS)
1	BORDER @ 13'-6" X 52'	(50% FULLNESS)
6	LEGS @ 28' X 8'	(50% FULLNESS)
2	TRAVELERS @ 25' X 54'	(0% FULLNESS)
1	BLUE CYC/SKY DROP @ 25' X 54'	
1	NATURAL CYC/SKY DROP @ 25' X 54'	
1	BLACK SHARKTOOTH SCRIM @ 25' X 54'	
1	NATURAL SHARKTOOTH SCRIM @ 25' X 54'	


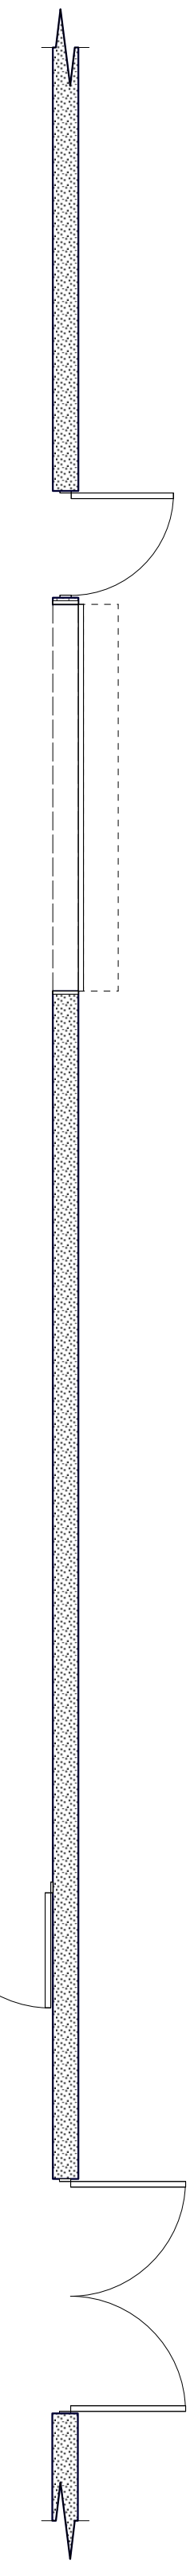


PLATE 1 OF ?

DIRECTOR: CINDY GENDRICH  
 SCENIC:  
 LIGHTS:  
 TECHNICAL:

TEDFORD  
 GROUND PLAN  
 DATE: 24 MAR 21 SCALE: 1/4" = 1'-0"

Silent Sky  
**AWAKEN**  
 international scenic design competition

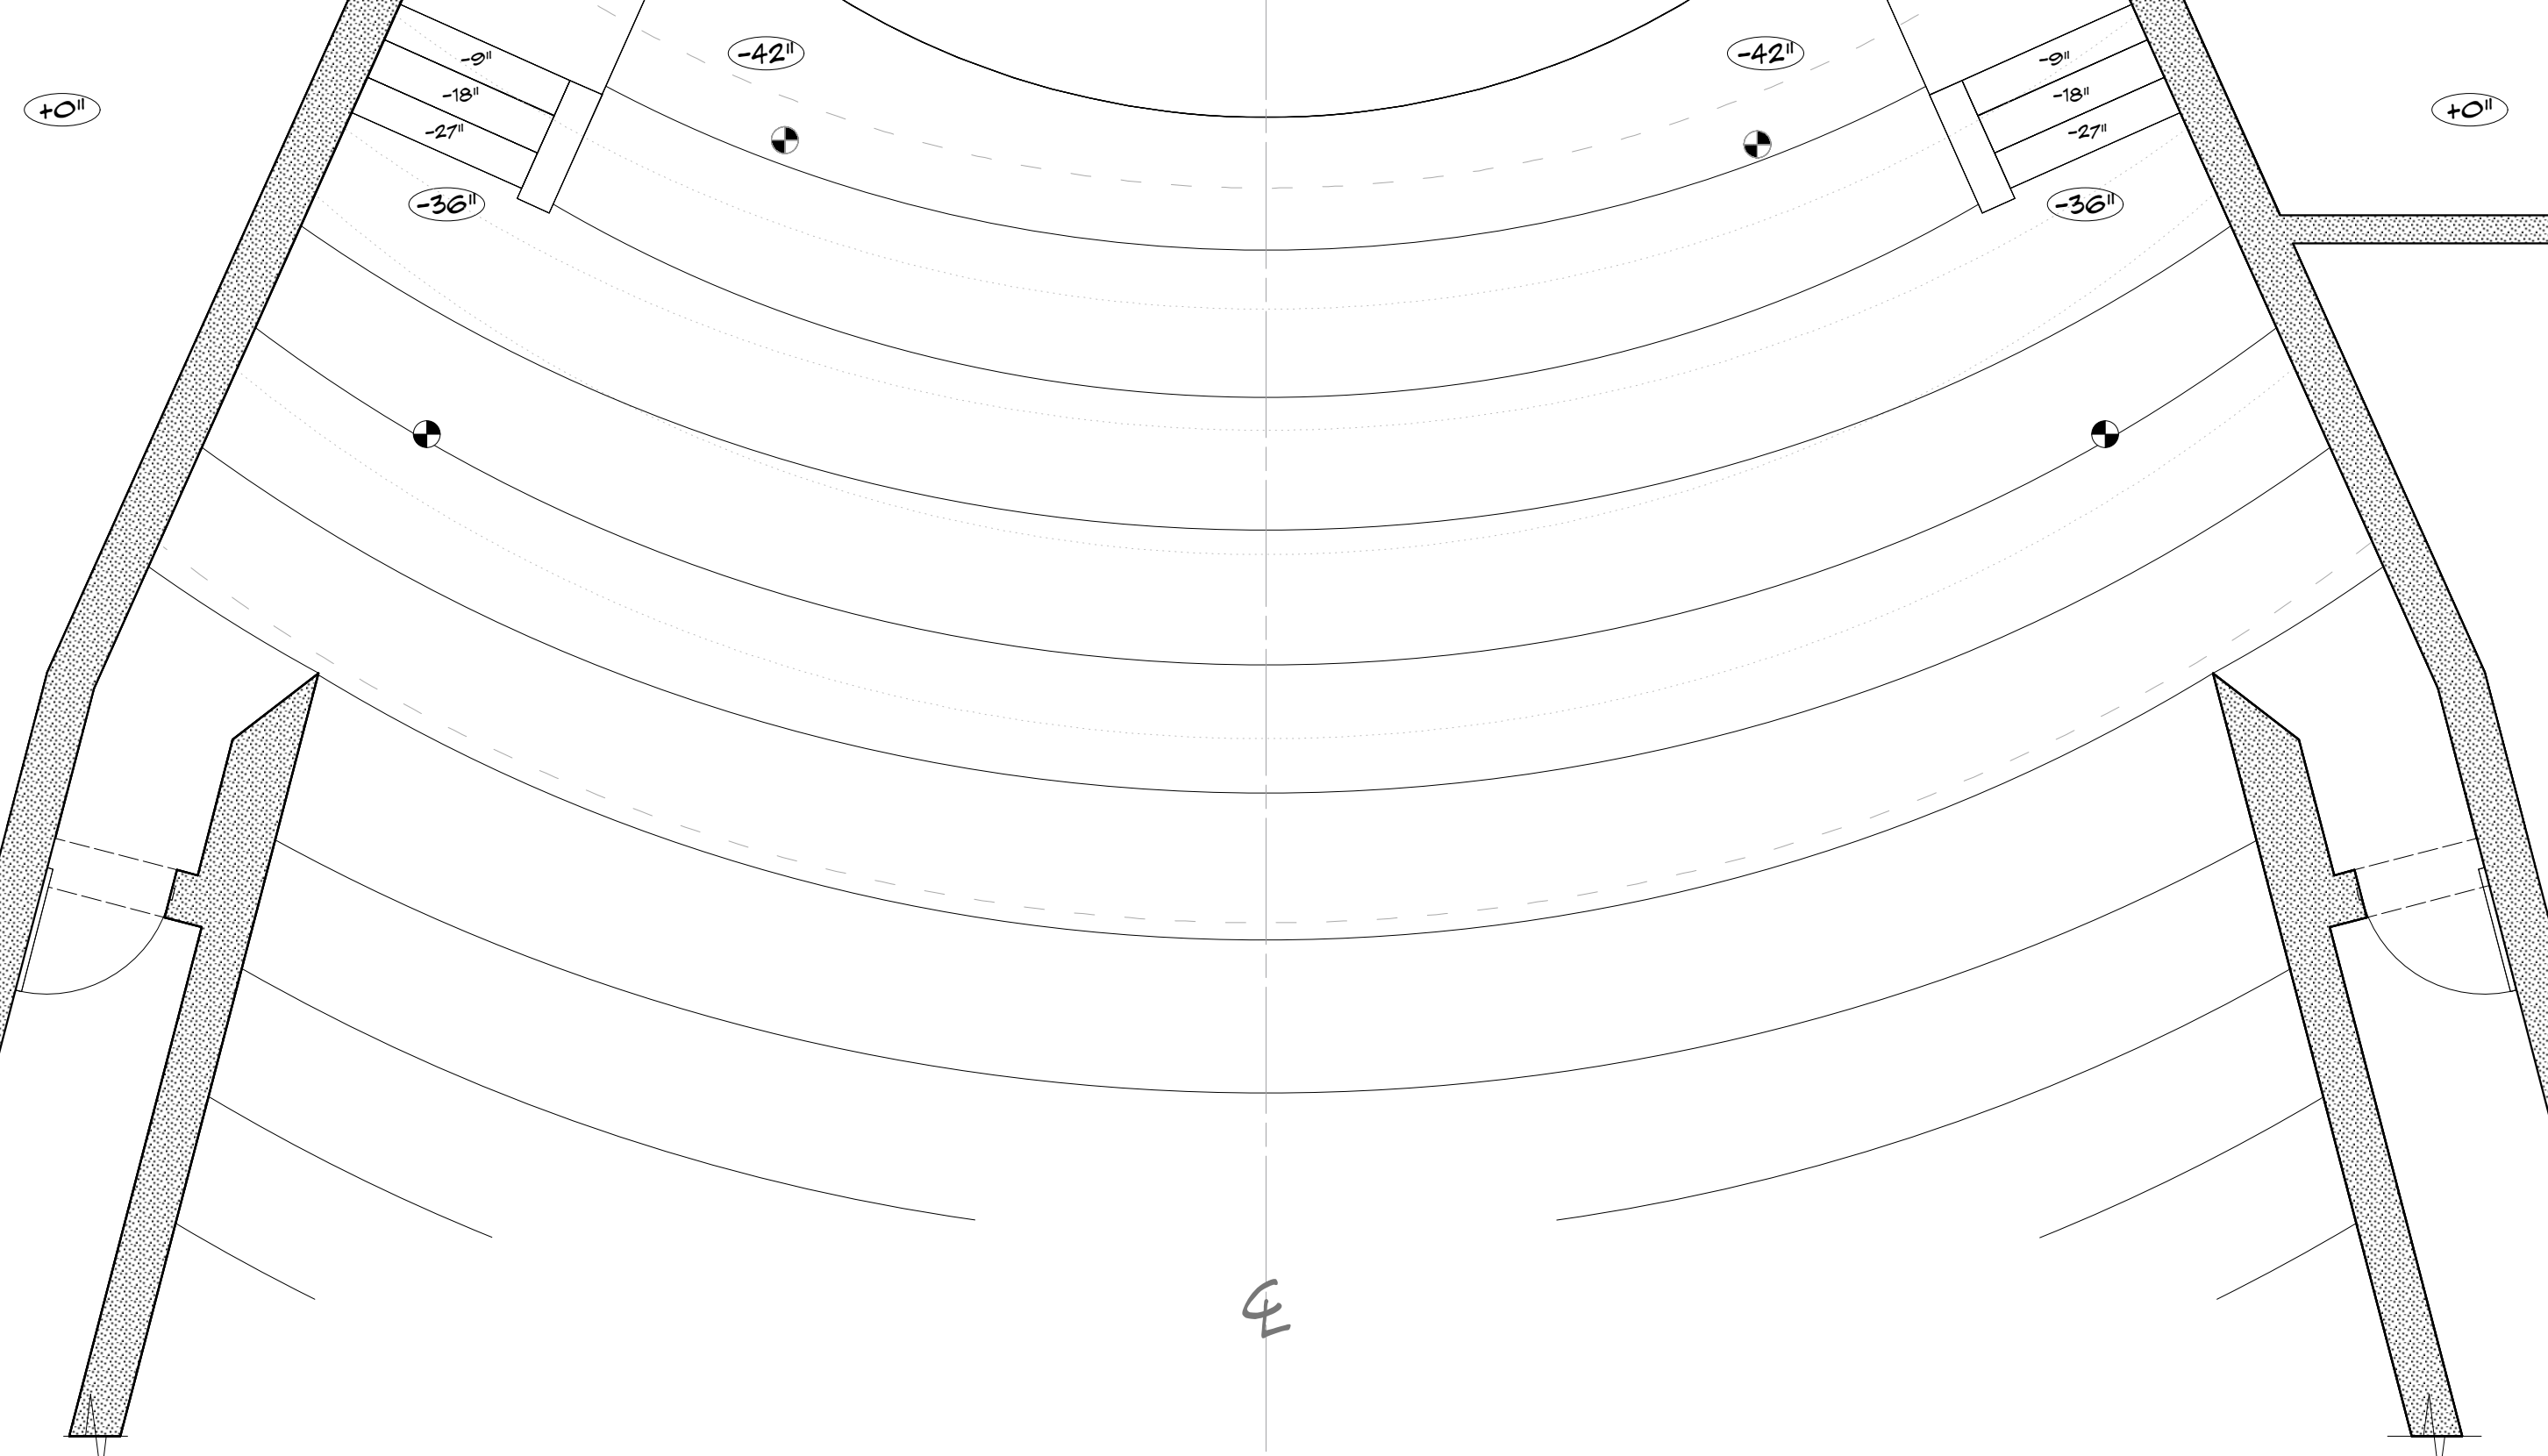